


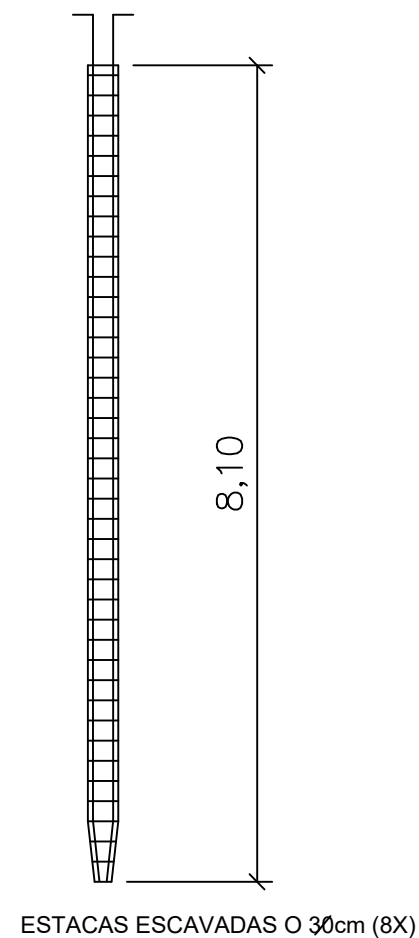

PLANTA DA BASE
ESCALA 1:75

06/06